

ZC-RESPF-DS-10/23-5

OVERVIEW

Note: Monitored valves are also available from Project Fire, contact us for more information.



ZONECHECK RESIDENTIAL	
Max Pressure Rating	10 bar
Pipe Type	CPVC
Pipe Diameters Ø	25, 32, 40, 50 mm (1", 1¼", 1½", 2")
Pipe and Fittings	Spears Flame Guard

VENTING

Zonecheck may not operate successfully if trapped air is present within the sprinkler pipework. Please ensure that pipework is vented by using an appropriate drain or venting valve (not supplied) before operating the Zonecheck.

VENTING


Zonecheck may not operate successfully if trapped air is present within the sprinkler pipework. Please ensure that pipework is vented by using an appropriate drain or venting valve (not supplied) before operating the Zonecheck.

Dimensions

(Riser)

PART CODE	IN	ØMM	A	B	C	D	E	F (MAX)
ZC-RESPR-25FB	1"	25	135	165	25	160	370	370
ZC-RESPR-32FB	1¼"	32	155	155	35	165	395	395
ZC-RESPR-40FB	1½"	40	165	175	35	170	405	405
ZC-RESPR-50FB	2"	50	175	220	45	170	420	465

*Please leave a minimum of 160mm above the face flow-switch and pump head for access and maintenance.

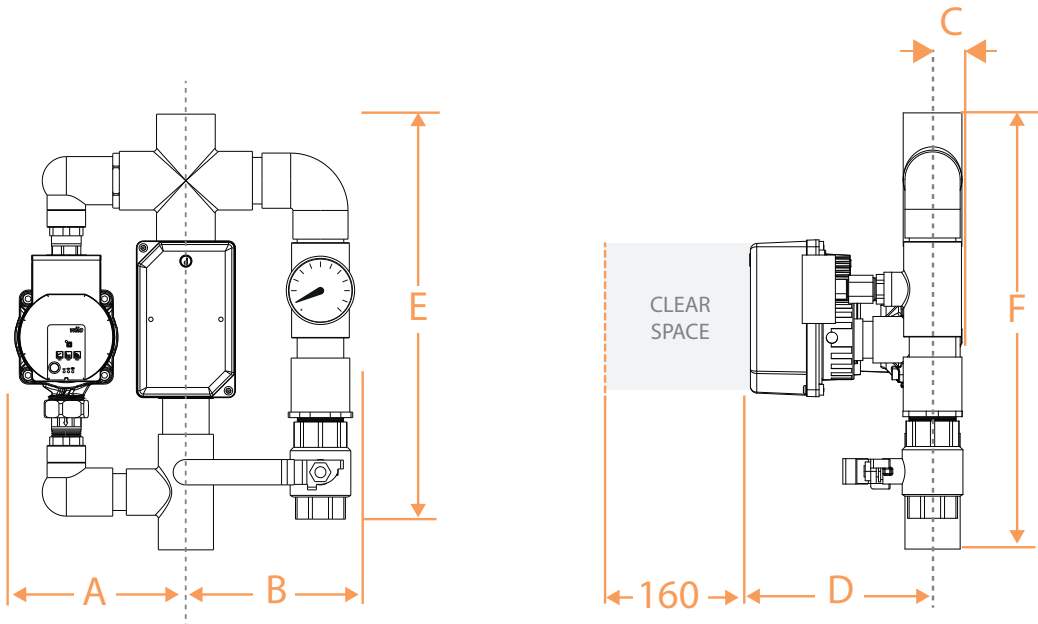

Front View


Side View

Dimensions

(Void)

PART CODE	IN	ØMM	A	B	C	D	E	F	G
ZC-RESPV-25	1"	25	200	160	50	110	370	615	245
ZC-RESPV-32	1¼"	32	215	165	50	115	395	645	250
ZC-RESPV-40	1½"	40	225	170	50	120	405	680	275
ZC-RESPV-50	2"	50	240	220	55	130	420	740	320


*Please leave a minimum of 160mm above the face flow-switch and pump head for access and maintenance.

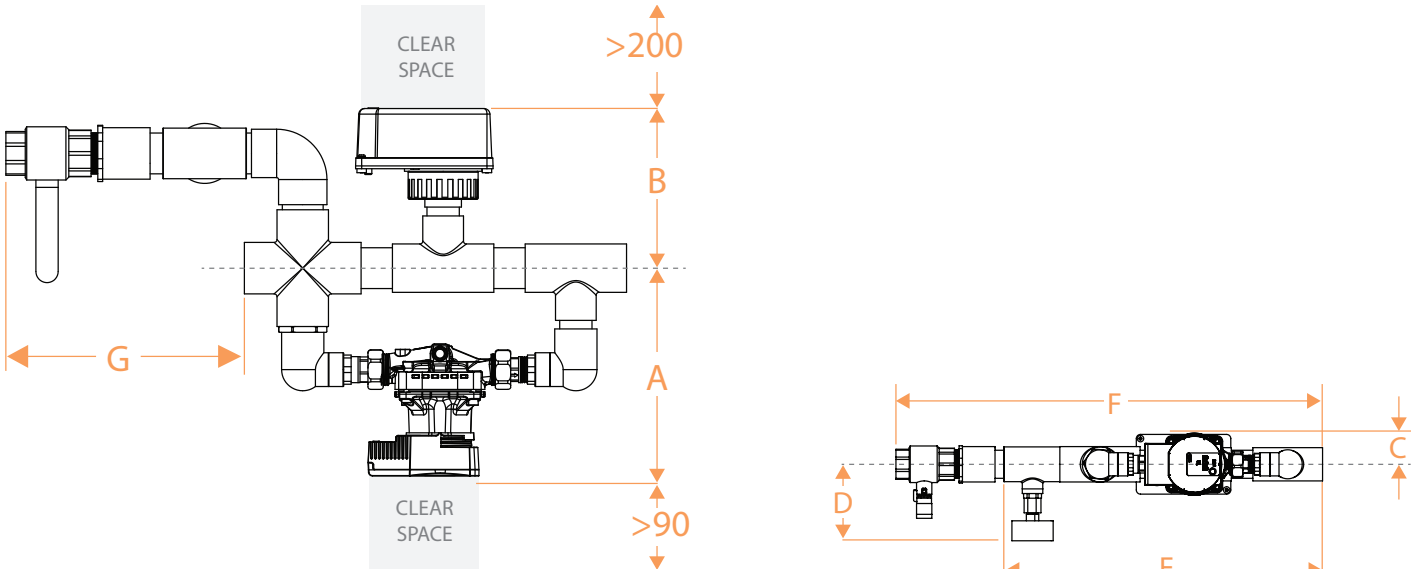


Plan View

Front View

Orientation

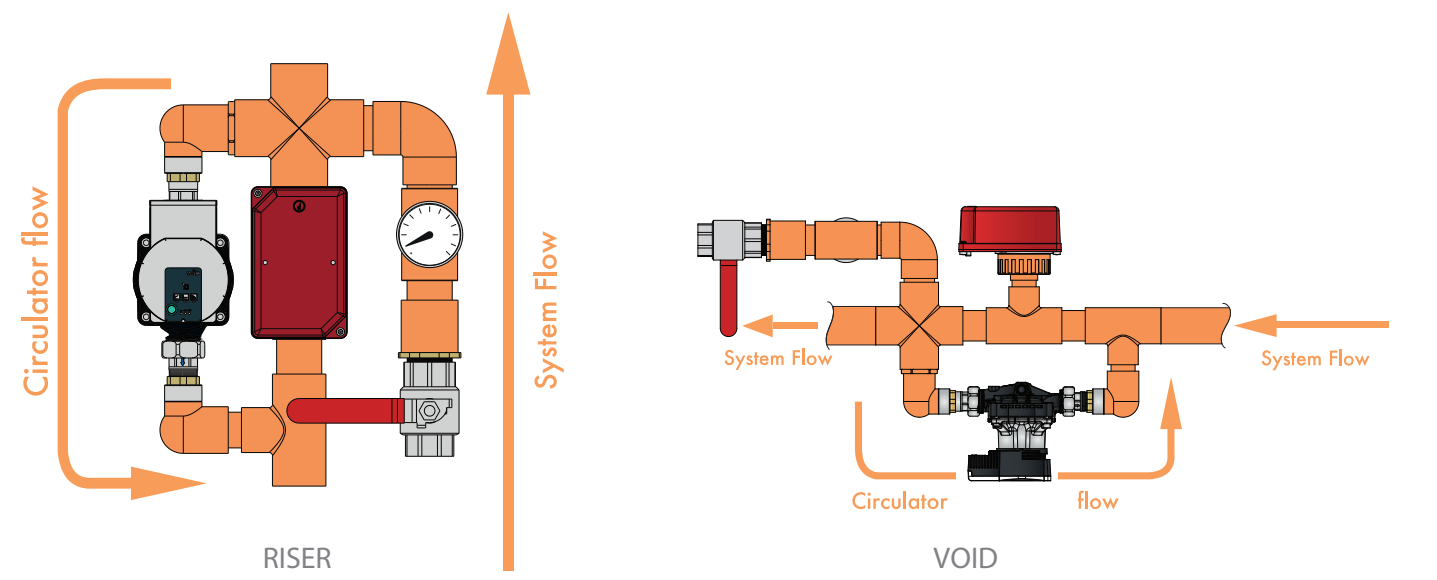

Wiring

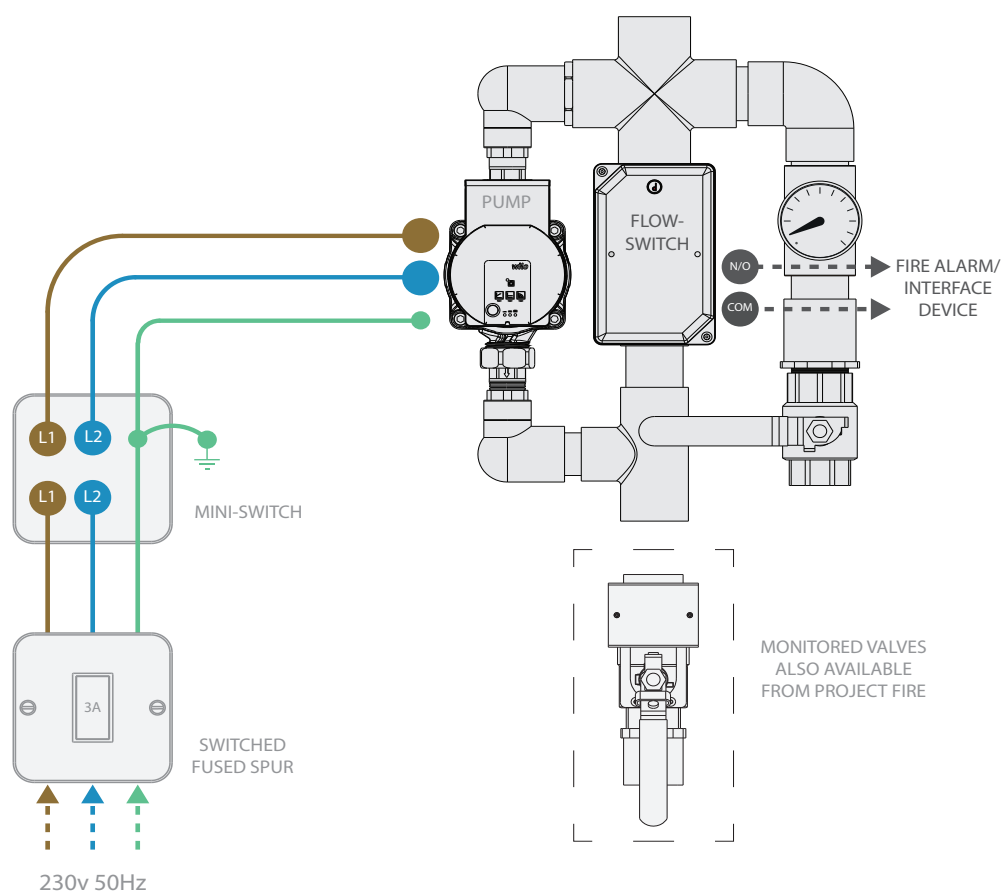

100% water saving

Efficient

Full Sized Drained

Remote testing

Simplified testing method

Flow-Switch Testing

No water discharge

Code compliant

Designed and manufactured in the UK by Project Fire Products Ltd.

+44(0)1889 271271
info@projectfire.co.uk
www.projectfire.co.uk

Zonecheck® is a registered trademark.
© Project Fire Products Ltd. 2023.